



Top
scale 1:5


23.8125"sq.

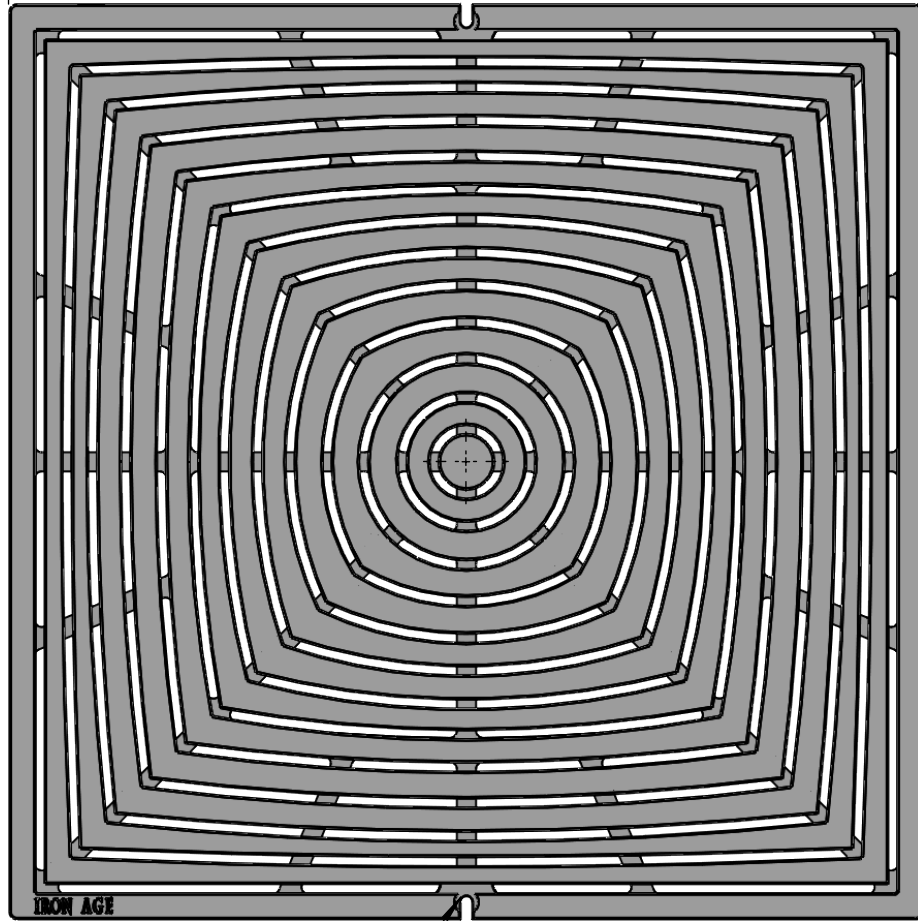


1.00"
@edge

 

Edge
scale 1:5

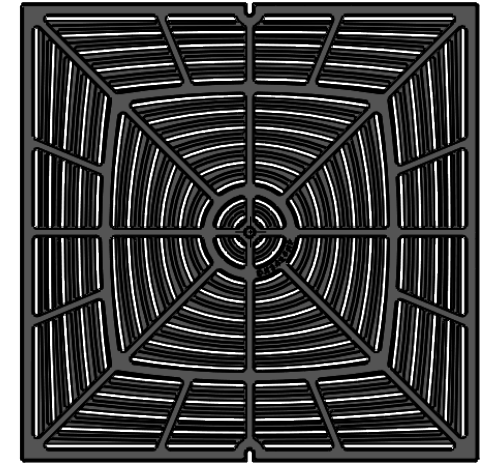

Bottom
scale 1:10

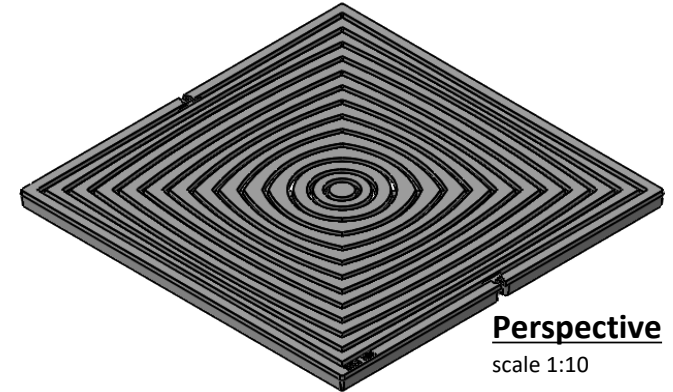

Perspective
scale 1:10



Side
scale 1:5

Bolt-hole for 1/4-20 Std.
hardware by Others



Casting
Identifier

Supplied By:
**TRENCHDRAIN
SUPPLY**
877-903-7246
www.trenchdrainsupply.com

NOTES:

1. Heel Proof: No thru openings greater than 1/4"
2. Ships in 1 piece.
3. Due to casting inconsistencies, all dimensions are nominal.

Made in USA ©2015 Iron Age Designs

Divisadero 24" x 24" Heel-Proof Trench Grate-PEDESTRIAN LOAD ONLY

 **IRON AGE
DESIGNS**
Telephone 206.276.0925
www.ironagegrates.com

Material: Cast Ductile Iron
Standard Raw Finish:
Fits: 24"sq. Frames by Iron Age

Weight: 64 lbs.
Edge Thickness: 1.00"
Product ID: DIX24-24I99HP

Free Area 119.27"sq
(approx): (21.0%)
Gallon/ Min (approx): 156.24 GPM

By: JH Checked by MS Date: 12/4/18
Scale: 1:5
© Registration: VA 2-007-104

Drawing Name: 01_Trench Grate-Pedestrian Load ONLY_DIV_24x24_HP