



TOP VIEW
scale 1:18

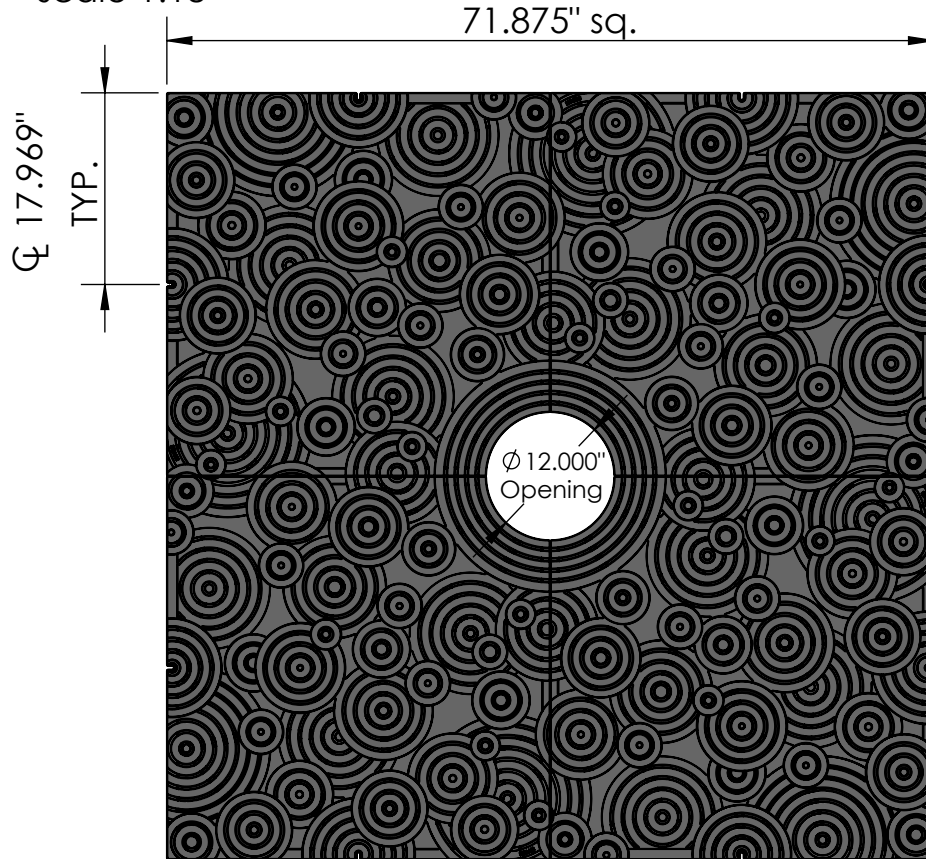


CASTING-ID
scale 1:2

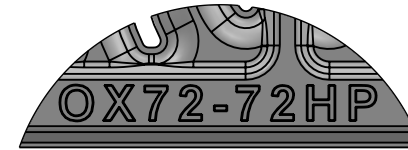


1/4"-20 (8x)
Pan Head
STD-Bolt

ISO-VIEW
scale 1:22

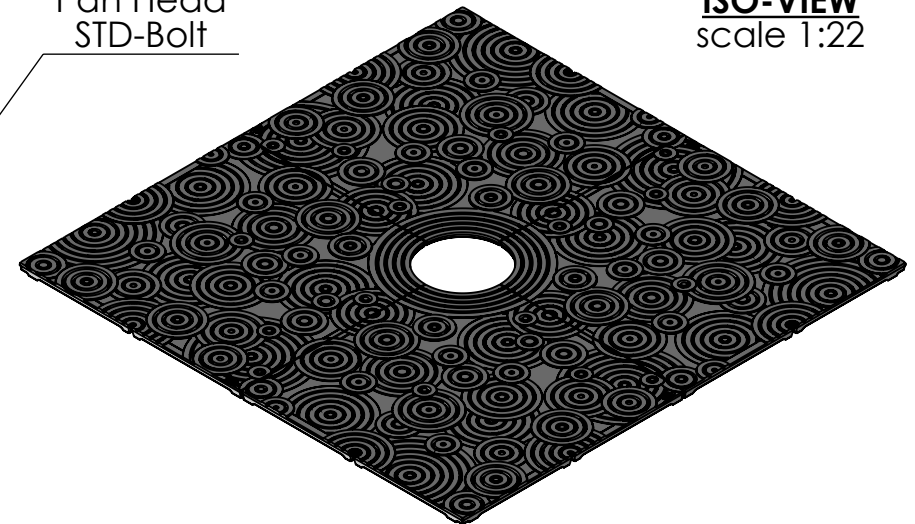

SIDE VIEW
scale 1:18

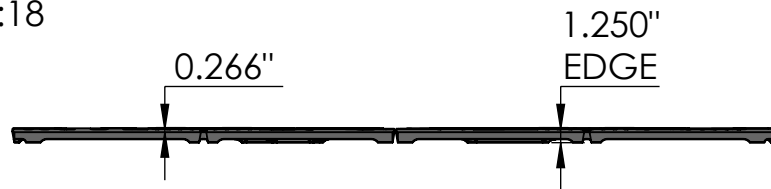

NOTES:


1. Heelproof: No thru openings greater than 1/4".
2. Pieces per Set: 4
3. Due to casting inconsistencies, all dimensions are nominal.
4. Center Opening Options:
Cast at 12" & 28", Breakouts at 14", 16", 18" & 20".
5. Pedestrian Load Only.

Made in USA

©2007 Iron Age Designs

Oblio 6' x 6' Tree Grate Heel Proof

Supplied By:
**TRENCH DRAIN
SUPPLY**
877-903-7246
www.trenchdrainsupply.com

 IRON AGE DESIGNS Telephone 206.276.0925 www.ironagegrates.com	Material: Grey Iron CL 35 or better	Weight: 614.12 lbs.	Free Drain Area: 431.09 in/sq. or 8.54 %	By: MS	Checked: MS	Date: 2-21-23
	Finish: Raw	Edge: 1.250"	Flow Rate: 565.14 GPM	© Registration: VA 2-112-772		Scale: NTS
	Fits: Iron Age Custom Frame SOLD SEPARATELY	Product ID: OX72-72I99TGHP	Drawing Name: 01_OBL_I_72x72HP_TreeGrate			

Page 1

TOP VIEW
scale 1:8

1/4"-20 (2x)
Pan Head
STD-Bolt

CL 17.969" TYP.

Ø 12.00"
Opening


35.922" sq.

SIDE VIEW
scale 1:8

0.266"

1.250"
EDGE

CASTING-ID
scale 1:2

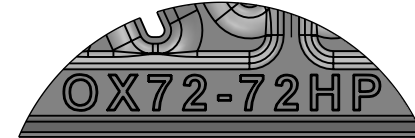

ISO-VIEW
scale 1:12



NOTES:

1. Heelproof: No thru openings greater than ¼".
2. Due to casting inconsistencies, all dimensions are nominal.
3. Pedestrian Load Only.

Supplied By:

TRENCH DRAIN
SUPPLY
877-903-7246
www.trenchdrainsupply.com

Made in USA

©2007 Iron Age Designs

Oblio 6' x 6' Tree Grate Heel Proof - Quarter Panel



IRON AGE
DESIGNS

Telephone 206.276.0925
www.ironagegrates.com

Material: Grey Iron CL 35 or better		Weight: 153.53 lbs.	Free Drain Area: 107.85 in/sq. or 8.54 %	By: MS Checked: MS	Date: 2-21-23
Finish: Raw		Edge: 1.250"	Flow Rate: 141.28 GPM	© Registration: VA 2-112-772	Scale: NTS
Fits:	Iron Age Custom Frame SOLD SEPARATELY	Product ID: OX72-72I99TGHP	Drawing Name: 01_OBL_I_72x72HP_TreeGrate		

Page 2