

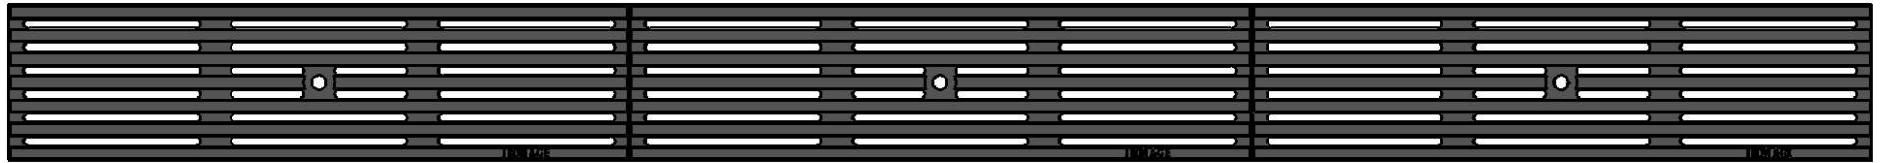


x3 Arrayed

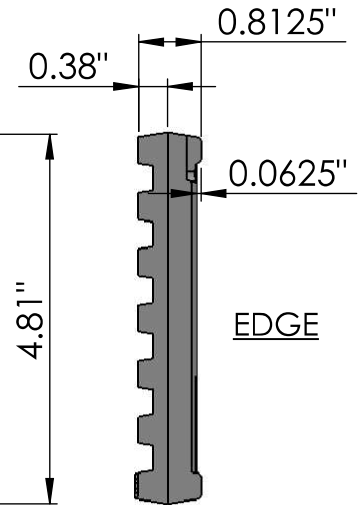

TOP

19.438"

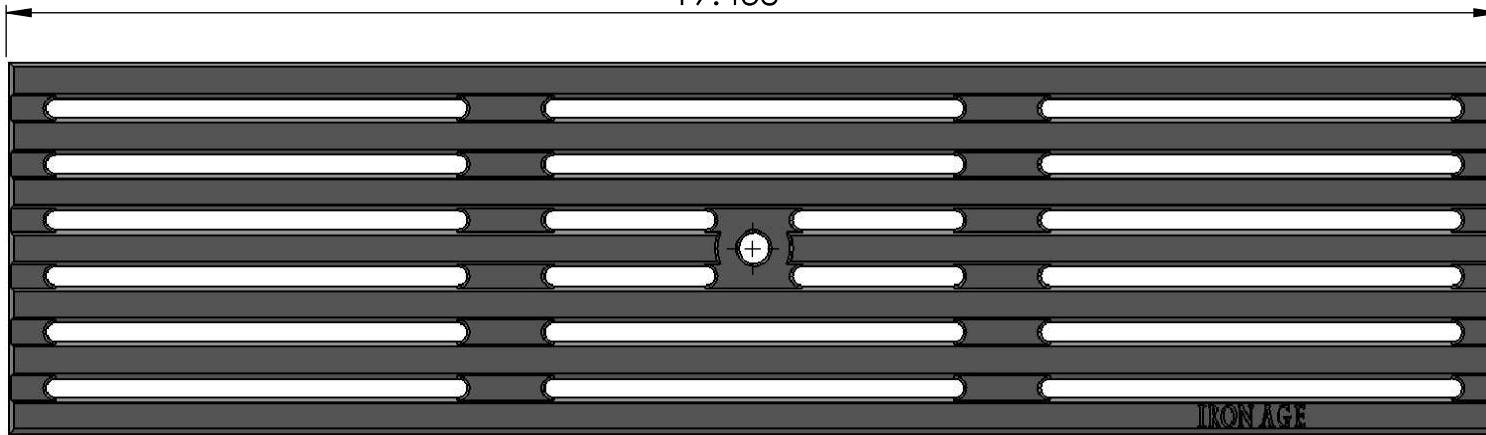

 **IRON AGE** DESIGNS 2104 SW 152nd St.#4 TEL 206.276.0925
Burien, WA 98166 FAX 206.257.0318
www.ironagedrains.com

Que 5"x20" Heel-Proof Trench Grate

JOB NO.

Drawn by: JH

Date: 12/28/12

DWG. NO. QUE.I.5x20_Alum

Scale: NTS

NOTES:

1. Material: cast ductile iron
2. Natural finish
3. Edge thickness: 7/8"
4. No openings greater than 1/4"
5. Weight approx. <12lbs
6. Fits drain bodies manufactured by:
ABT® PolyDrain®, ACO™ K100/K100S/KS100, MEA® 1000 Series
7. Due to casting inconsistencies all dimensions are nominal

Supplied By:

TRENCH DRAIN
SUPPLY

877-903-7246

www.trenchdrainsupply.com

© 2012 Iron Age Designs