

SPECIFICATION:

MEA-JOSAM MEAGARD TRENCH DRAIN CHANNELS, POLYMER CONCRETE.

Supplied By:


**TRENCH DRAIN
SUPPLY**

877-903-7246

www.trenchdrainsupply.com

SERIES

**CHANNEL
MEAGARD**

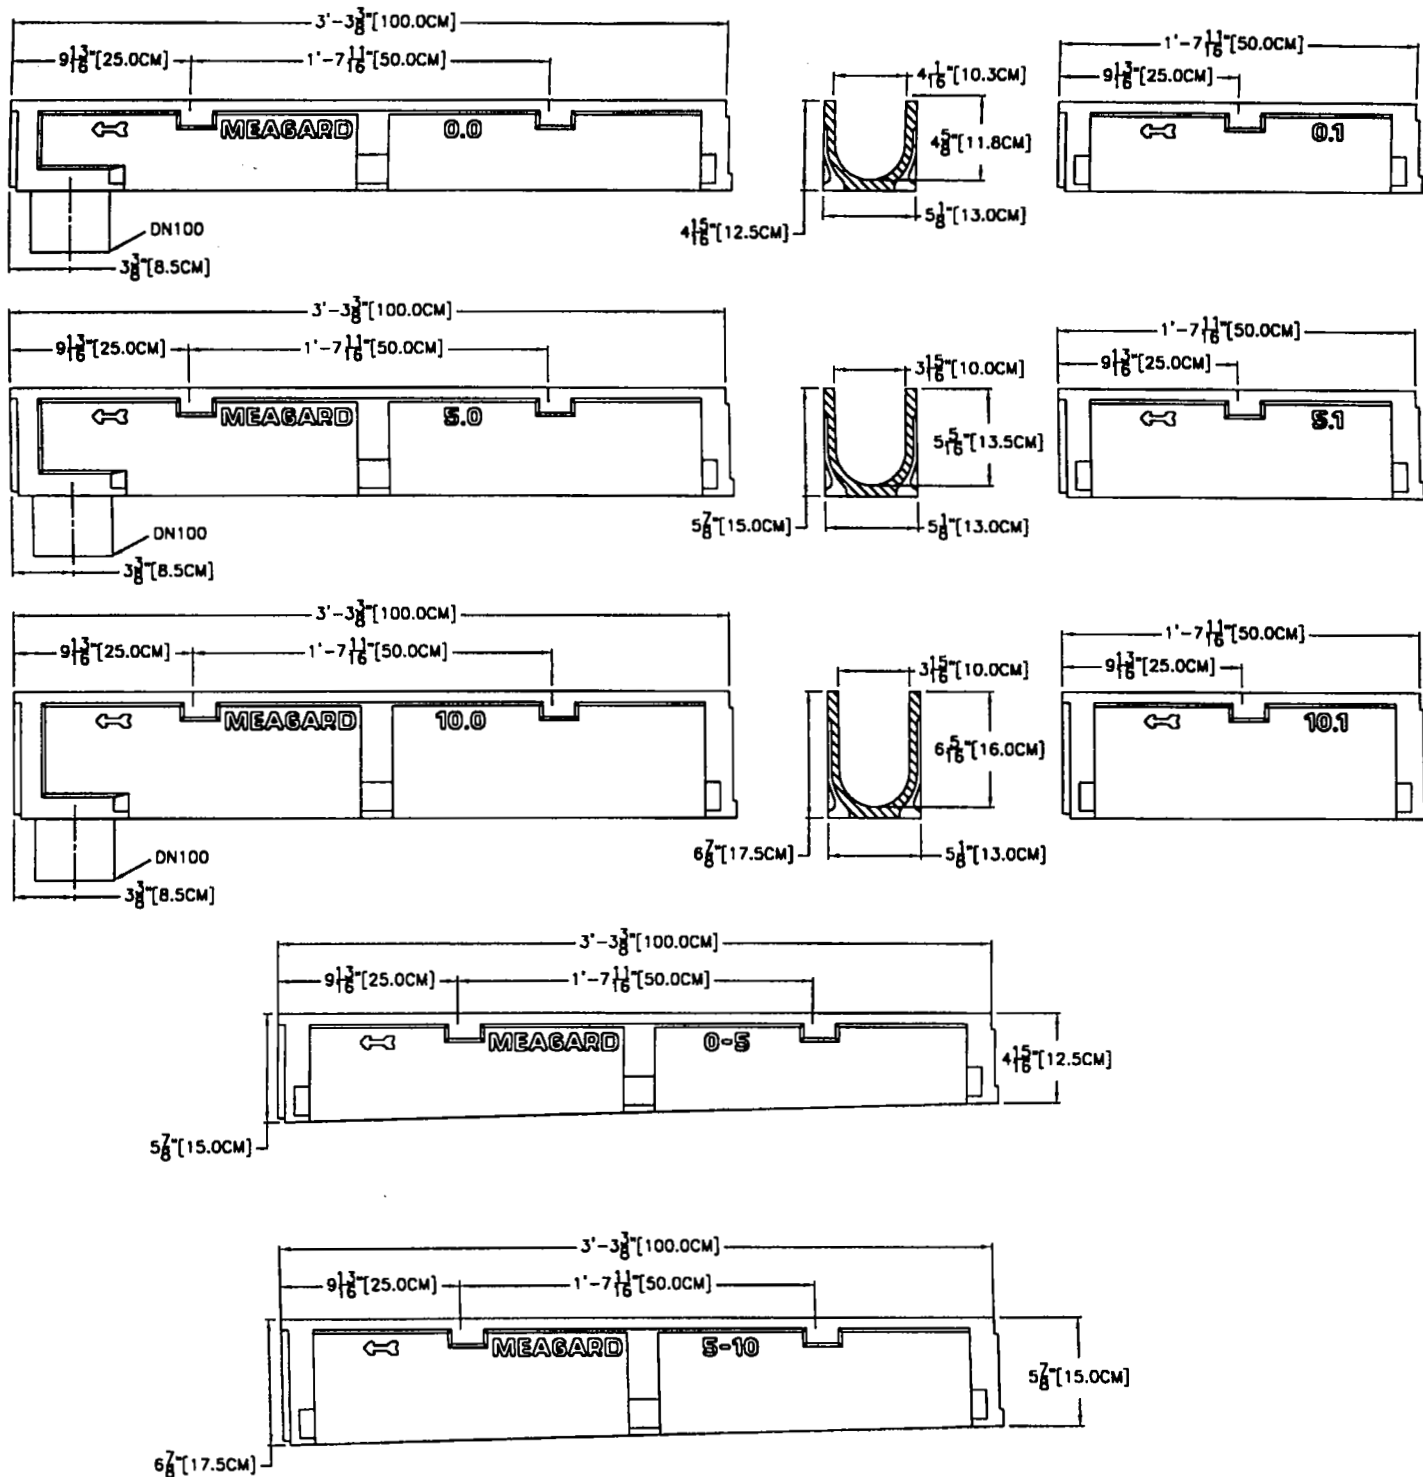

DIMENSIONS ARE SUBJECT TO MANUFACTURER'S TOLERANCES AND CHANGE WITHOUT NOTICE.
WE CAN ASSUME NO RESPONSIBILITY FOR USE OF SUPERSEDED OR VOID DATA.

DRAWING NO.

A-15042-K

MEA-JOSAM
MICHIGAN CITY, INDIANA

SERIES

MEAGARD