

SPECIFICATION:

MEA-JOSAM S1000 SERIES POLYMER CONCRETE DRAINAGE CHANNEL
WITH BUILT IN EDGE PROTECTION OF STAINLESS STEEL.

Supplied By:

**TRENCHDRAIN
SUPPLY**

877-903-7246

www.trenchdrainsupply.com


TRENCH DRAIN

SERIES


S1000

PART NUMBER	DIM "START"	DIM "END"
S1001	5.9	6.1
S1002	6.1	6.3
S1003	6.3	6.5
S1004	6.5	6.7
S1005	6.7	6.9
S1006	6.9	7.1
S1007	7.1	7.3
S1008	7.3	7.5
S1009	7.5	7.7
S1010	7.7	7.9
S1011	7.9	8.1
S1012	8.1	8.3
S1013	8.3	8.5
S1014	8.5	8.7
S1015	8.7	8.9
S1016	8.9	9.1
S1017	9.1	9.3
S1018	9.3	9.5
S1019	9.5	9.7
S1020	9.7	9.9

PART NUMBER	DIM "START"	DIM "END"
S1000.0	5.9	5.9
S1000.1	5.9	5.9
S1005.0	6.9	6.9
S1005.1	6.9	6.9
S1010.0	7.9	7.9
S1010.1	7.9	7.9
S1015.0	8.9	8.9
S1015.1	8.9	8.9
S1020.0	9.8	9.8
S1020.1	9.8	9.8
S1000-5	5.9	6.9
S1005-10	6.9	7.9
S1010-15	7.9	8.9
S1015-20	8.9	9.8

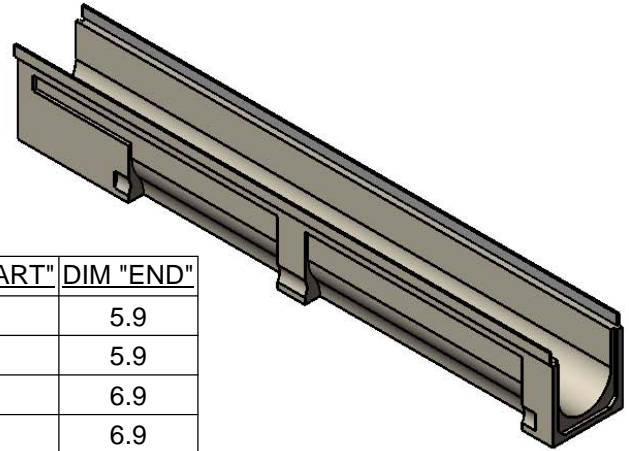

S1021-S1030 ALSO AVAILABLE

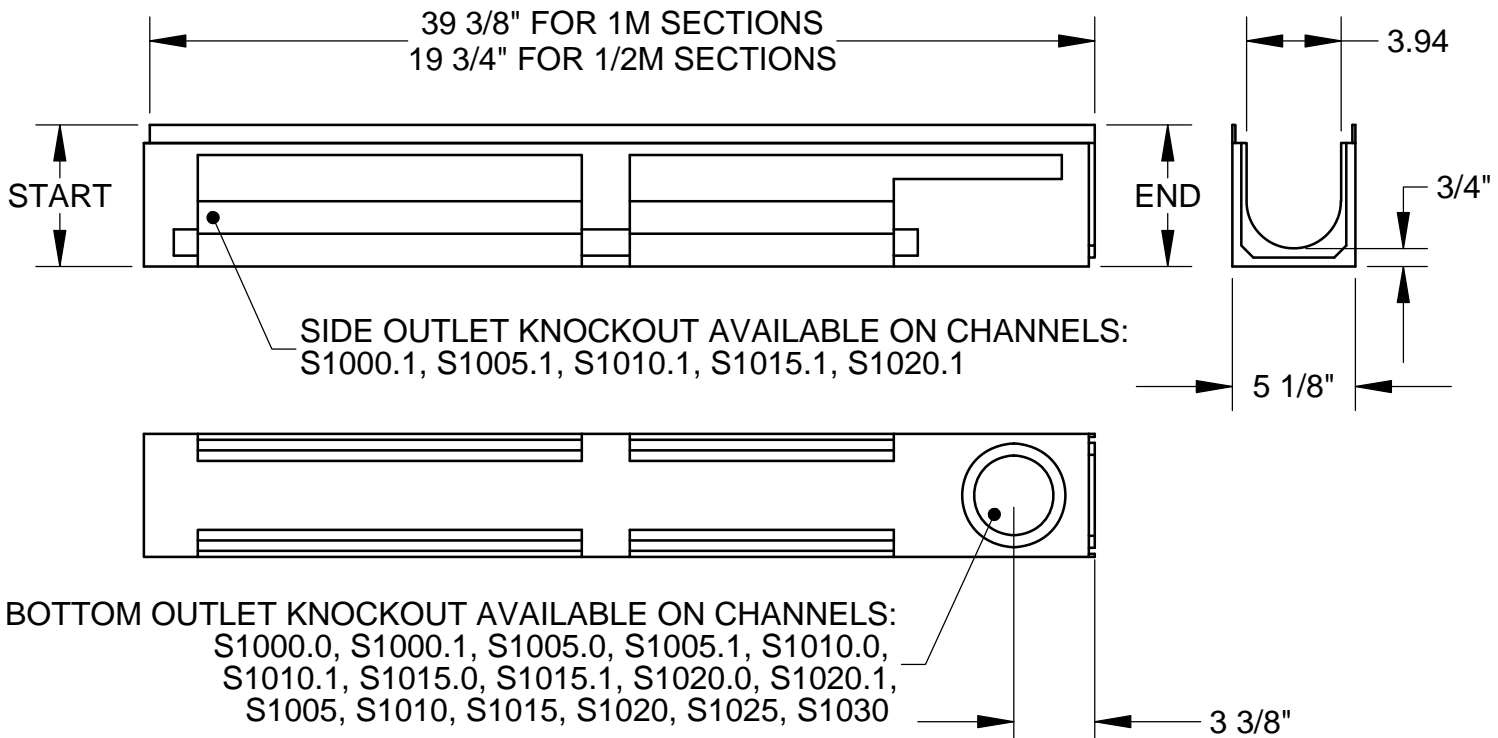

DATE OF LAST CHANGE: 01/02/14

DIMENSIONS ARE SUBJECT TO MANUFACTURERS
TOLERANCES AND CHANGE WITHOUT NOTICE.
WE CAN ASSUME NO RESPONSIBILITY FOR
USE OF SUPERSEDED OR VOID DATA.

JOSAM COMPANY
MICHIGAN CITY, INDIANA

NOTES