


## SPECIFICATION:

JOSAM EPOXY-COATED STEEL CATCH BASIN WITH REBAR SUPPORT TABS, AVAILABLE 4" OR 6" OUTLETS ON END OR SIDE, AND FACTORY CUT INLET OPENING (MUST SPECIFY) FOR CHANNEL CONNECTION.

## PRO-PLUS CATCH BASIN 20 X 24

SERIES

**PPCB-2024**

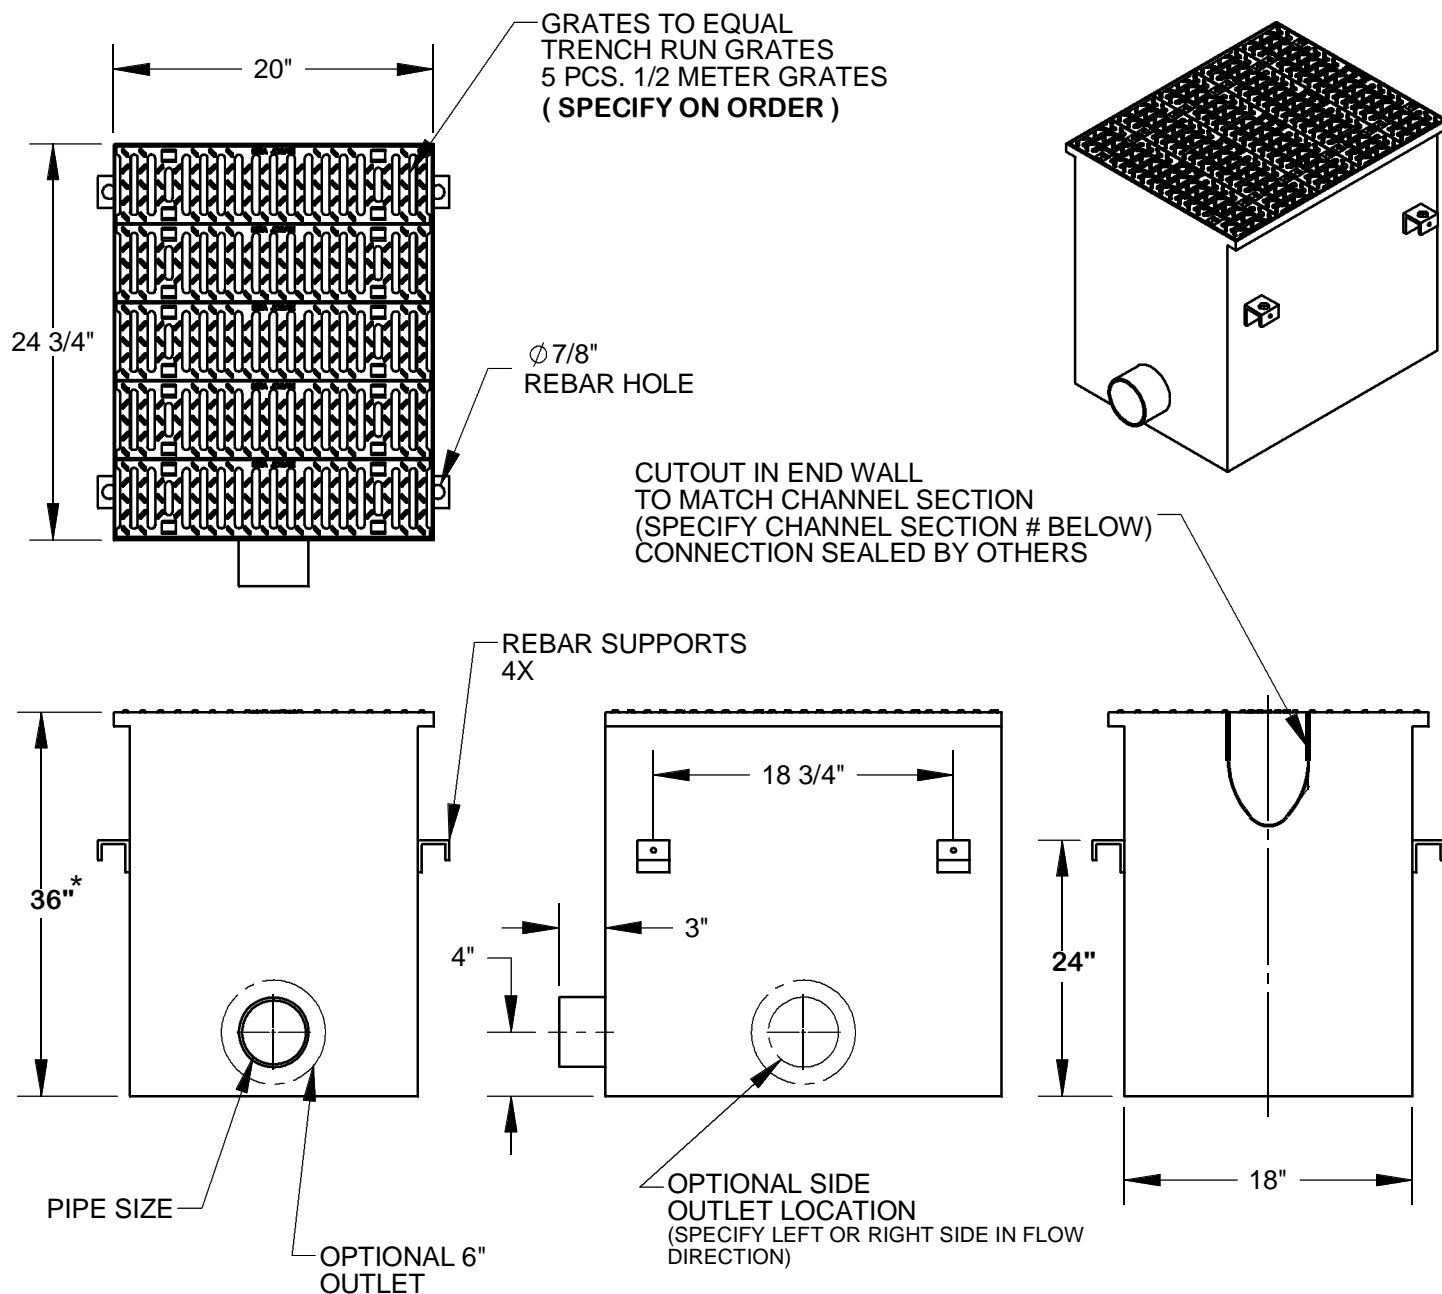

CHANNEL SECTION # TO BE CONNECTED ON ONE END (1 - 10) - \_\_\_\_\_

CHANNEL SECTION # TO BE CONNECTED ON OTHER END (1 - 10) - \_\_\_\_\_

### OPTIONS:

4"	4" PIPE OUTLET
6"	6" PIPE OUTLET
-SB	SEDIMENT BUCKET
-EXT	EXTENDED HT. *

Supplied By:

**TRENCHDRAIN  
SUPPLY**

877-903-7246

www.trenchdrainsupply.com

DATE OF LAST CHANGE: 04/29/10

DIMENSIONS ARE SUBJECT TO MANUFACTURERS  
TOLERANCES AND CHANGE WITHOUT NOTICE.  
WE CAN ASSUME NO RESPONSIBILITY FOR  
USE OF SUPERSEDED OR VOID DATA.

**JOSAM COMPANY**  
MICHIGAN CITY, INDIANA

NOTES