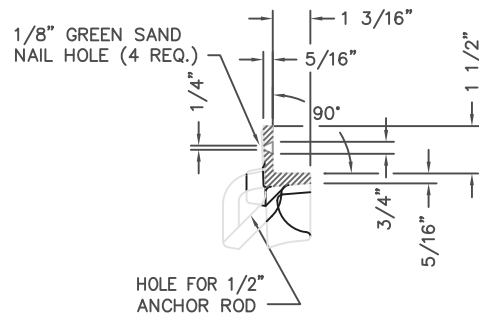
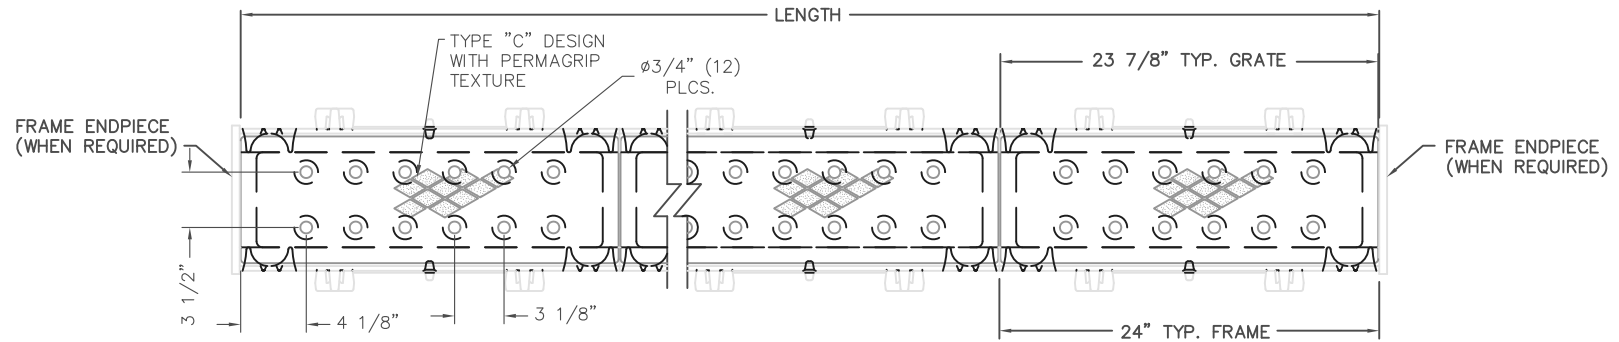


NOTES: FRAMES ARE FURNISHED IN STANDARD 2'-0" INCREMENTS. GRATES ARE FURNISHED IN STANDARD 2'-0" INCREMENTS. SPECIAL LENGTH GRATES CAN BE FURNISHED FOR ANY OVERALL LENGTH.

COMPONENT NO'S: SIDE PC. FRAME 4999-2415; END PC. FRAME 4990-3108; GRATE 4990-3085

MATERIAL: CAST GRAY IRON ASTM A-48, CLASS 35B

FINISH: NO PAINT

Supplied By:

TRENCHDRAIN SUPPLY

877-903-7246

www.trenchdrainsupply.com

DR.	CAG	SCALE	TITLE:
CH.	RKB	1/8"=1"	R-4990-AX TRENCH
APP.	SPT		TYPE "E" VENTED LID w/ TYPE "B" FRAME
DATE	09-03-2013		
	www.neenahfoundry.com		
		NEENAH FOUNDRY	
		NEENAH WISCONSIN 54956 PHONE 800-558-5075	
		LINCOLN, NEBRASKA 68529 PHONE 800-234-7466	
		NF-4990AX E B	