


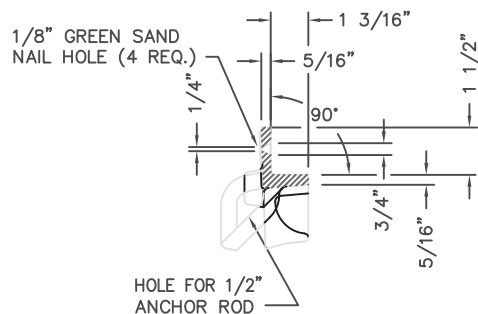


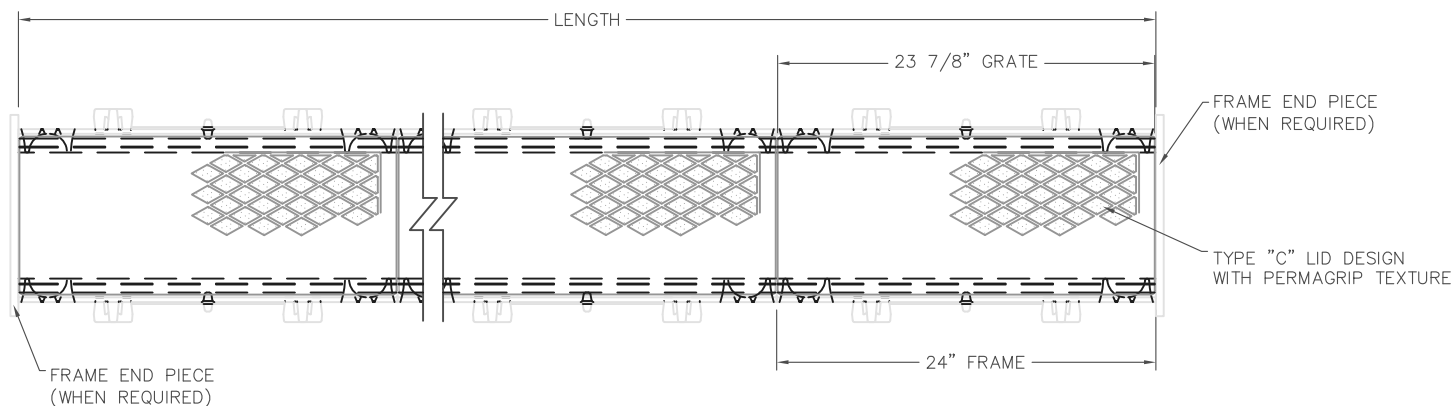

TYPICAL FRAME SECTION
(SCALE: 1/4"=1")

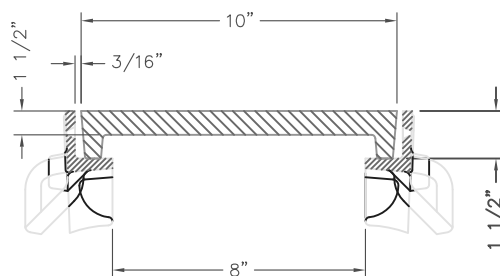

R-4999-BX TYPICAL SECTION
TYPE "D" LID w/ TYPE "B" FRAME
(SCALE: 1/4"=1")

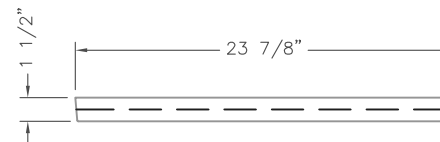

TYPICAL GRATE SECTION

NOTE: FRAME ARE FURNISHED IN STANDARD 2'-0" INCREMENTS. GRATES ARE FURNISHED IN STANDARD 2'-0" INCREMENTS. SPECIAL LENGTH GRATES CAN BE FURNISHED FOR ANY OVERALL LENGTH.
COMPONENT NOS.: SIDE PC. FRAME 4999-2415, END PC. FRAME 4990-3110, LID 4990-3104

MATERIAL: CAST GRAY IRON ASTM A-48, CLASS 35B
FINISH: NO PAINT, UNLESS SPECIFIED ON PURCHASE ORDER.

Supplied By:

**TRENCHDRAIN
SUPPLY**

877-903-7246

www.trenchdrainsupply.com

DR.	CAG	SCALE	TITLE:	
CH.	ELN	1/8"=1"	R-4990-BX TRENCH	
APP.	SPT		TYPE "D" LID w/ TYPE "B" FRAME	
DATE	09-24-2013		NEENAH FOUNDRY	
www.neenahfoundry.com			NEENAH WISCONSIN 54956 PHONE 800-556-5075	
			LINCOLN, NEBRASKA 68529 PHONE 800-234-7466	
			NF-4990BX D B	