


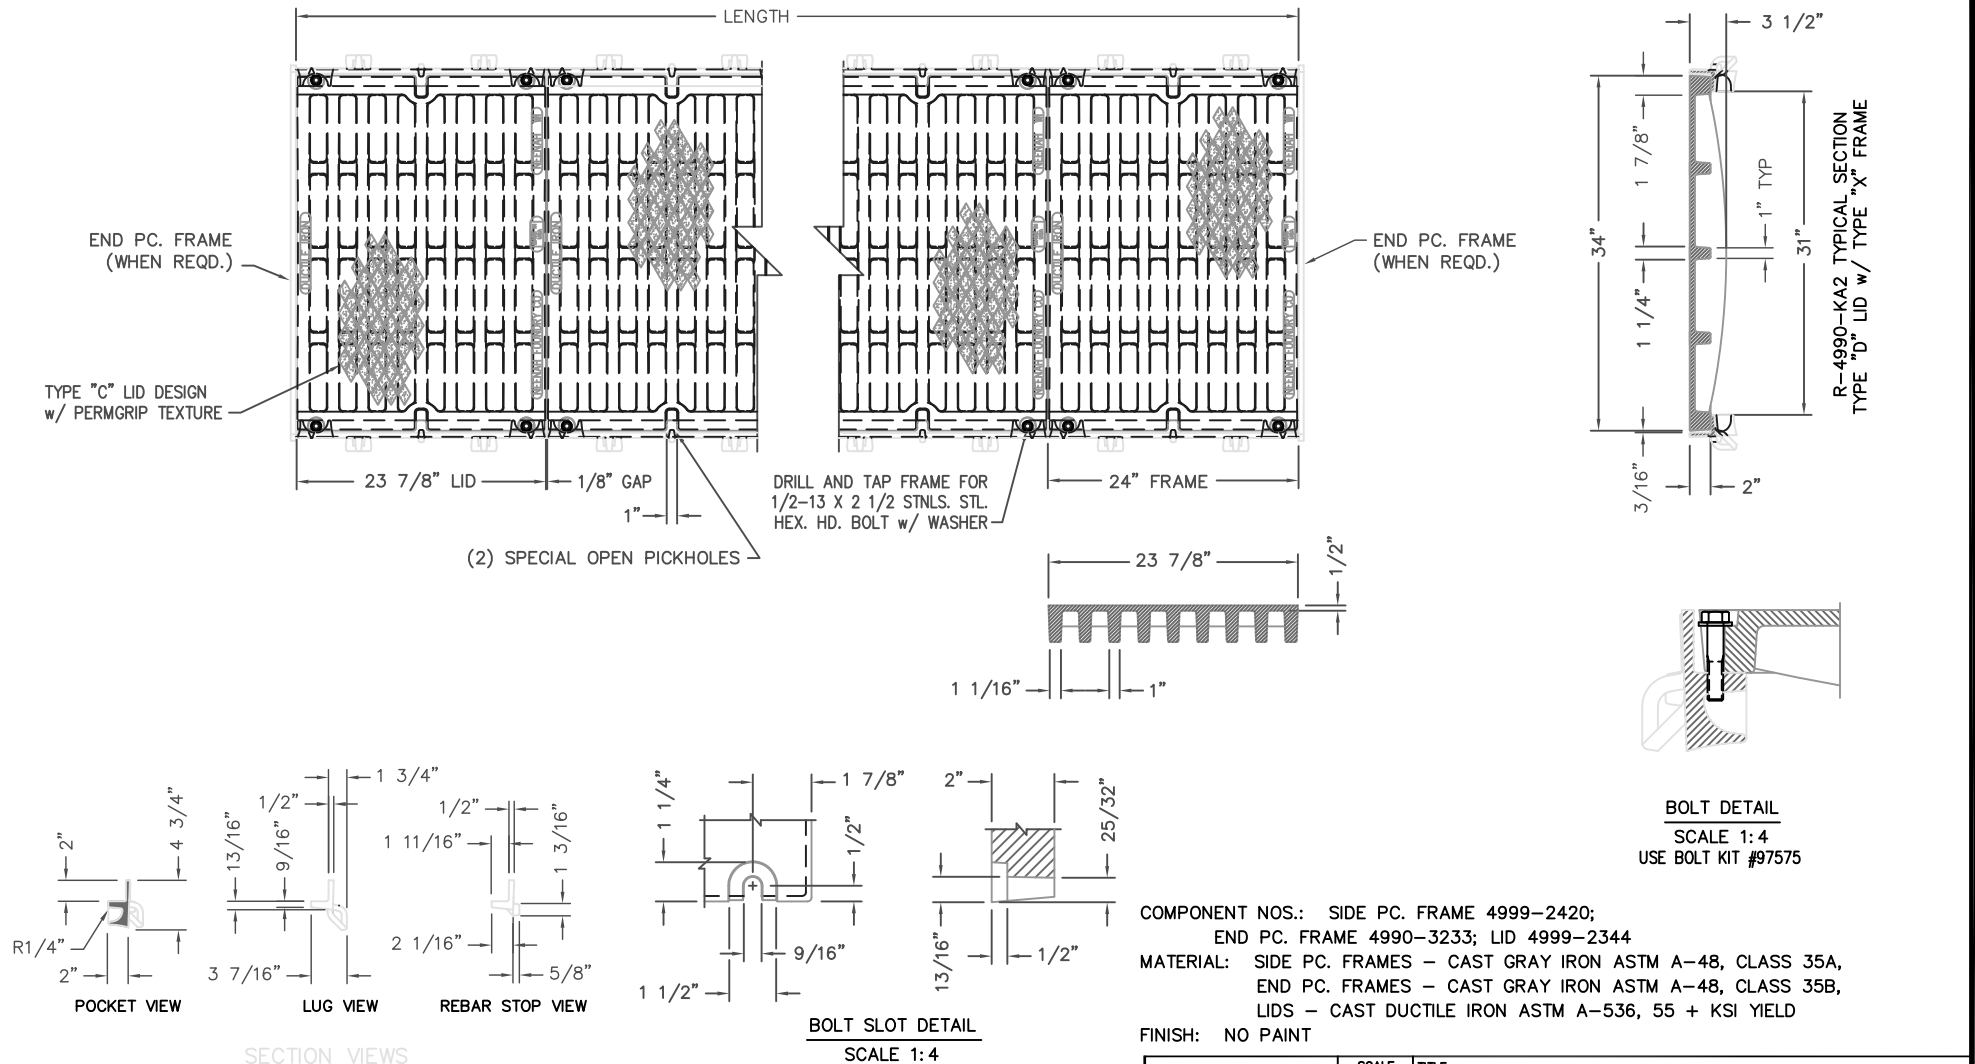

DR.	E. NIVER	SCALE	1"=1'-0"	TITLE:	R-4990-KA2 AIRPORT LIDS AND FRAMES BOLTED TYPE 'D' LIDS AND FRAMES w/ DEBRIS CHUTES
CH.	RKB				
APP.	SPT				
DATE	06-11-2015				
	www.nfco.com				
NEENAH FOUNDRY				NF-4990KA2DB B	
NEENAH WISCONSIN 54956 PHONE 800-558-5075 LINCOLN, NEBRASKA 68529 PHONE 800-234-7466					