


Supplied By:


TRENCH DRAIN SUPPLY

877-903-7246

www.trenchdrainsupply.com

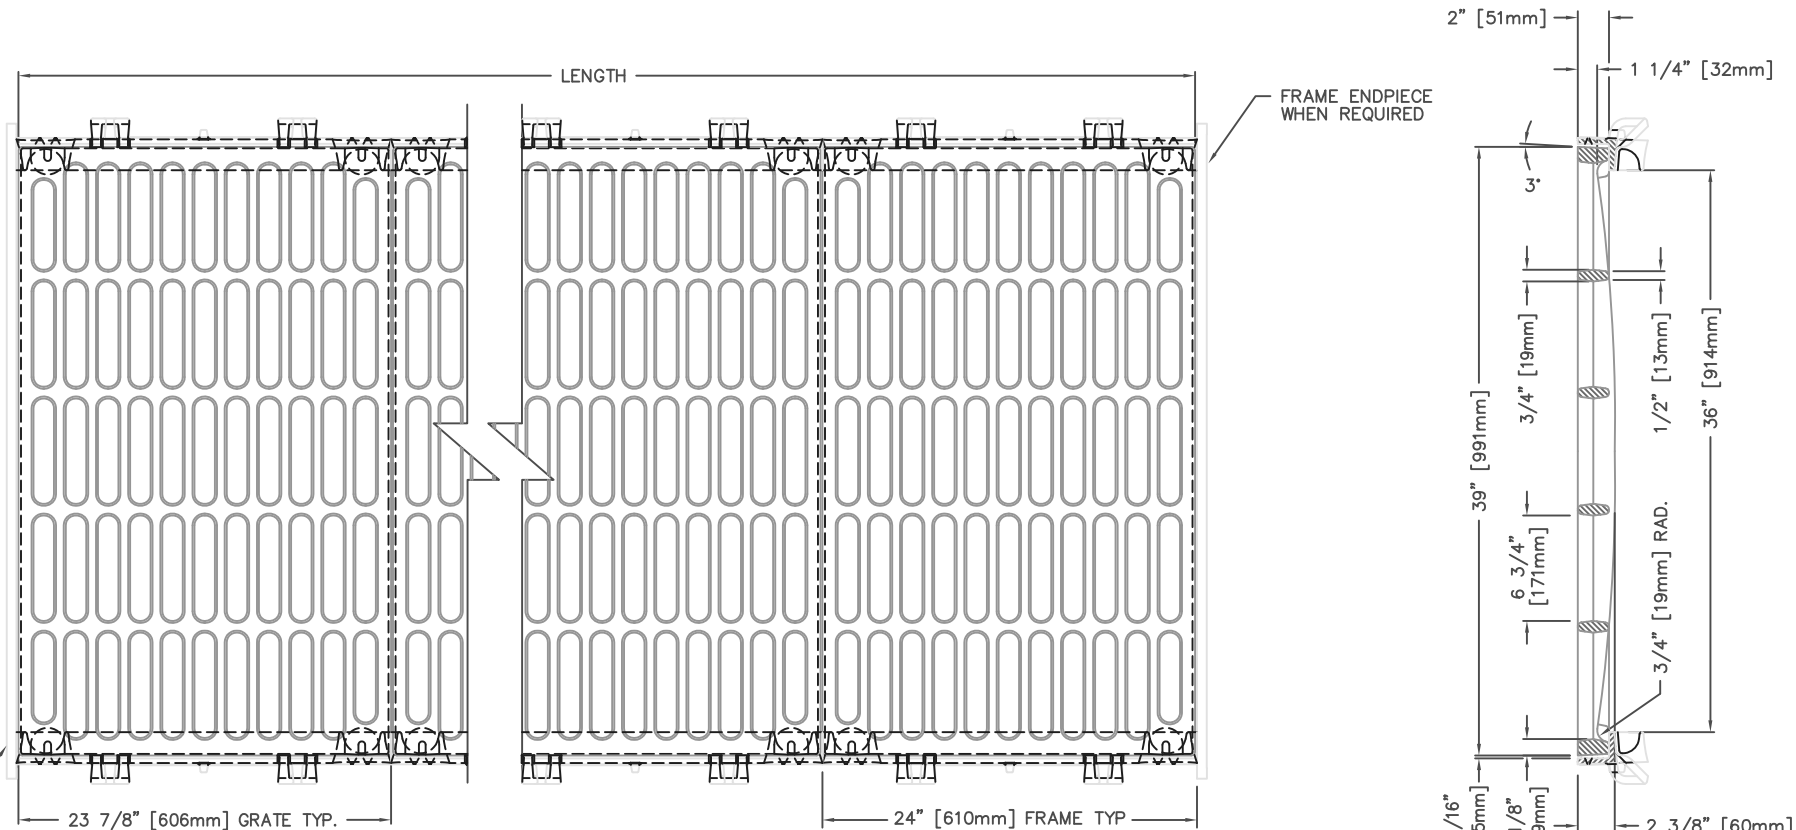

FRAME ENDPiece
WHEN REQUIRED

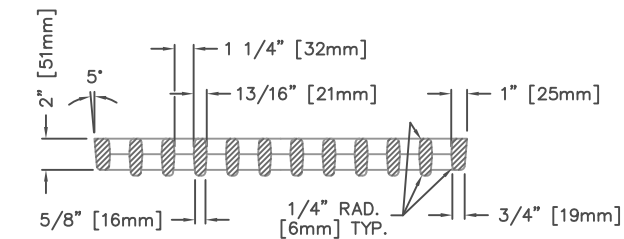

NOTE: FRAMES ARE FURNISHED IN STANDARD 2'-0" INCREMENTS. LIDS ARE FURNISHED IN STANDARD 2'-0" INCREMENTS. SPECIAL LENGTH LID CAN BE FURNISHED FOR ANY OVERALL LENGTH.

MEETS H2O LOADING REQUIREMENTS

COMPONENT NOS.: FRAME 4999-2420, GRATE 4990-3391, END FRAME 4990-3239

MATERIAL: LID AND END FRAME-CAST GRAY IRON ASTM A-48, CLASS 35B

FRAME-CAST GRAY IRON ASTM A-48, CLASS 35A

FINISH: NO PAINT, UNLESS SPECIFIED ON PURCHASE ORDER.

WEIGHT: FRAME (EA)-10#, GRATE-229#, END FRAME-17#

DR. RKB	SCALE 1/8"=1"	TITLE: R-4990-MX	
CH. SPT		TYPE 'A' GRATE W/TYPE 'B' FRAME	
APP. SPT	NEENAH FOUNDRY		NF-4990MX AB
DATE 11-13-2014	NEENAH WISCONSIN 54956 PHONE 800-558-5075		
www.neenahfoundry.com	LINCOLN, NEBRASKA 68529 PHONE 800-234-7466		