


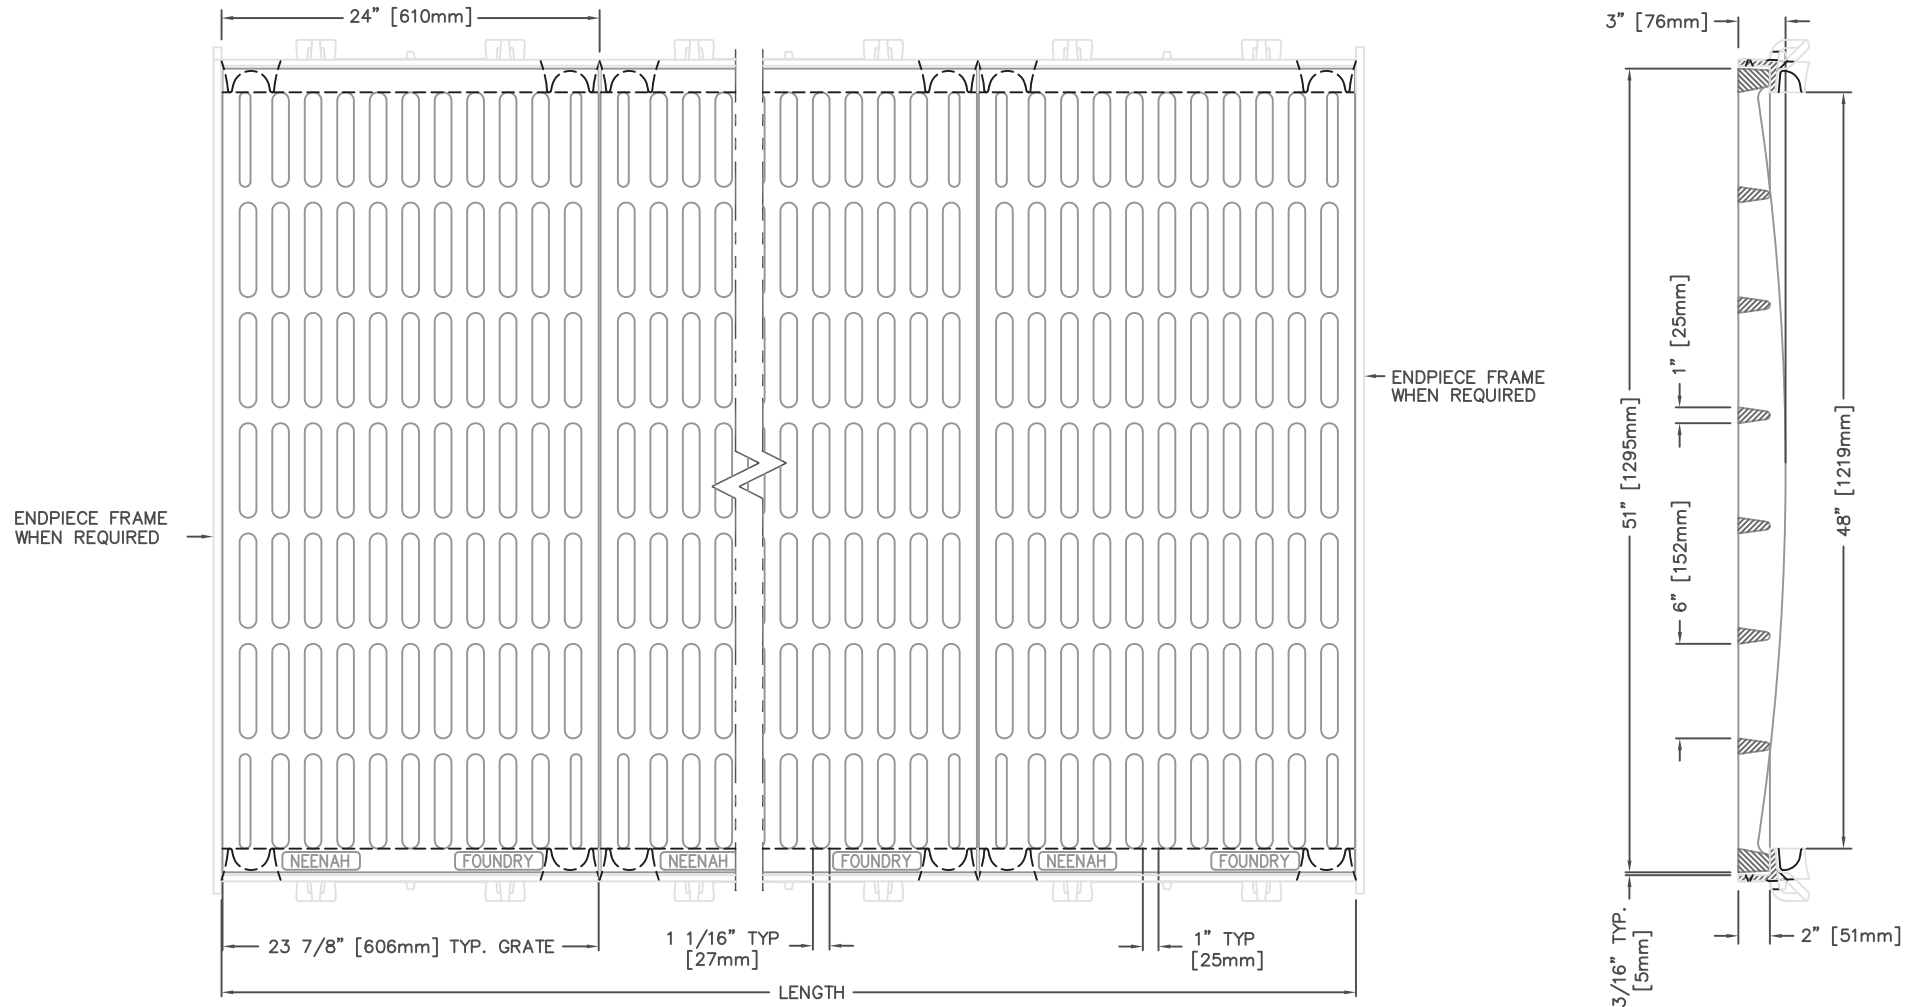

NOTES: FRAMES AND COVERS ARE FURNISHED IN STANDARD 2'-0" INCREMENTS. SPECIAL LENGTH FRAMES AND COVERS ARE FURNISHED FOR ANY OVERALL LENGTH.

COMPONENT NOS.: GRATE 4990-3511, SIDE PC. FRAME 4999-2420,
END PC. FRAME 4990-3251

MATERIAL - CAST GRAY IRON ASTM A-48, CLASS 35A
NO PAINT

CAD DWG. REF: 49900X_A.DWG- 2

10/17/2014	CORRECTED DWG.	CAG	RKB	SPT	
DATE	REVISION	DR	CH	APP	

DR. E. NIVER	SCALE 1/8"=1"	TITLE: R-4990-0X TYPE 'A' GRATE W/TYPE 'B' FRAME
CH. XXX		
APP. XXX		
DATE 11-20-2013		
www.neenahfoundry.com	NEENAH FOUNDRY NEENAH WISCONSIN 54956 PHONE 800-558-5075 LINCOLN, NEBRASKA 68529 PHONE 800-234-7466	NF-49900X A B