
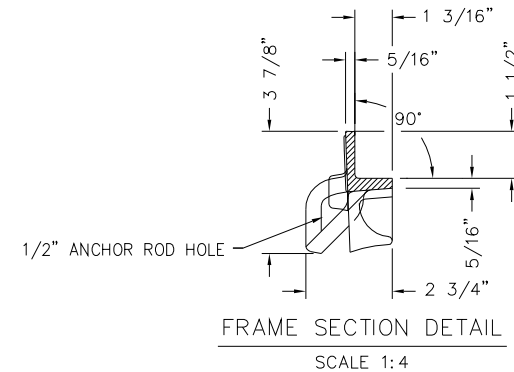
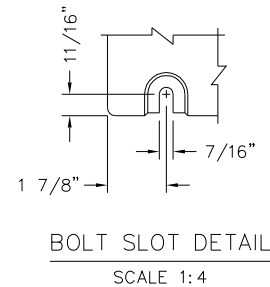
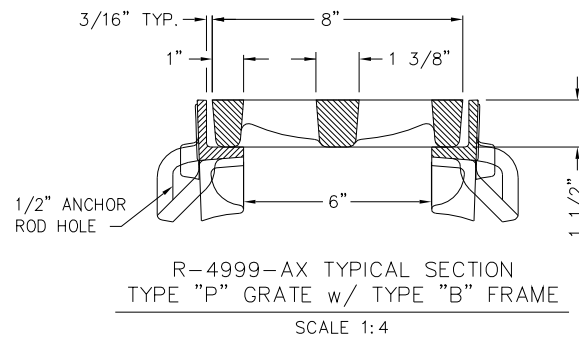


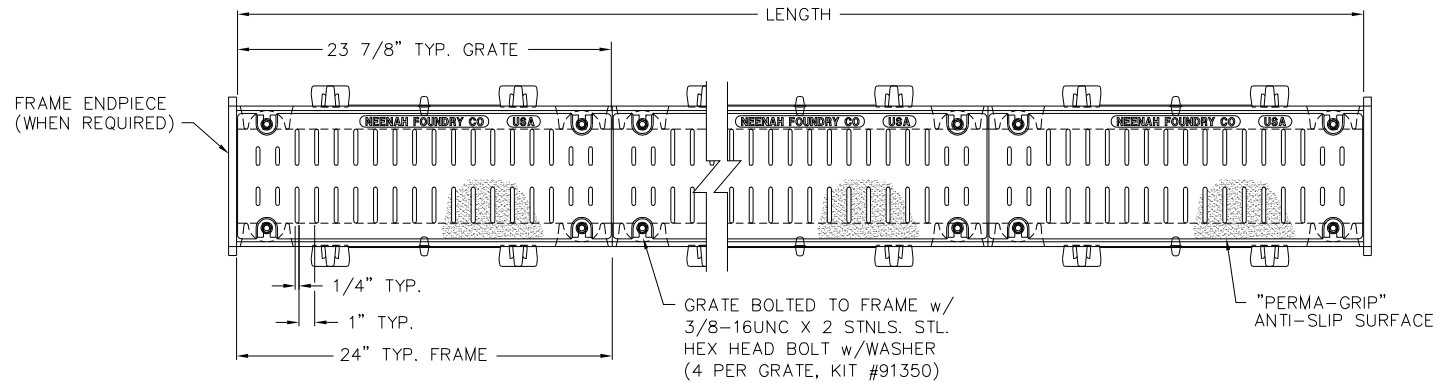

NOTES: FRAMES AND COVERS ARE FURNISHED IN STANDARD 2'-0" INCREMENTS. SPECIAL LENGTH FRAMES AND COVERS ARE FURNISHED FOR ANY OVERALL LENGTH.

COMPONENT NO'S: SIDE PC. FRAME 4999-2415; END PC. FRAME 4990-3108;
GRATE 4999-3089

MATERIAL: SIDE PC. FRAMES - CAST GRAY IRON ASTM A-48, CLASS 35A
END PC. FRAMES & GRATES - CAST GRAY IRON ASTM A-48, CLASS 35B

FINISH: NO PAINT

						DR. E. NIVER		SCALE 1/8"=1"	TITLE: R-4999-AX BOLTED STYLE TRENCH TYPE "P" GRATE w/ TYPE "B" FRAME			
						CH.						
						APP.		DIM CHK.	NEENAH FOUNDRY COMPANY NEENAH WISCONSIN 54956		NF-	B
						DATE 07-11-2011						
	10/17/2014	CORRECTED DWG.	CAG	RKB	SPT							
	DATE	REVISION	DR	CH	APP							