


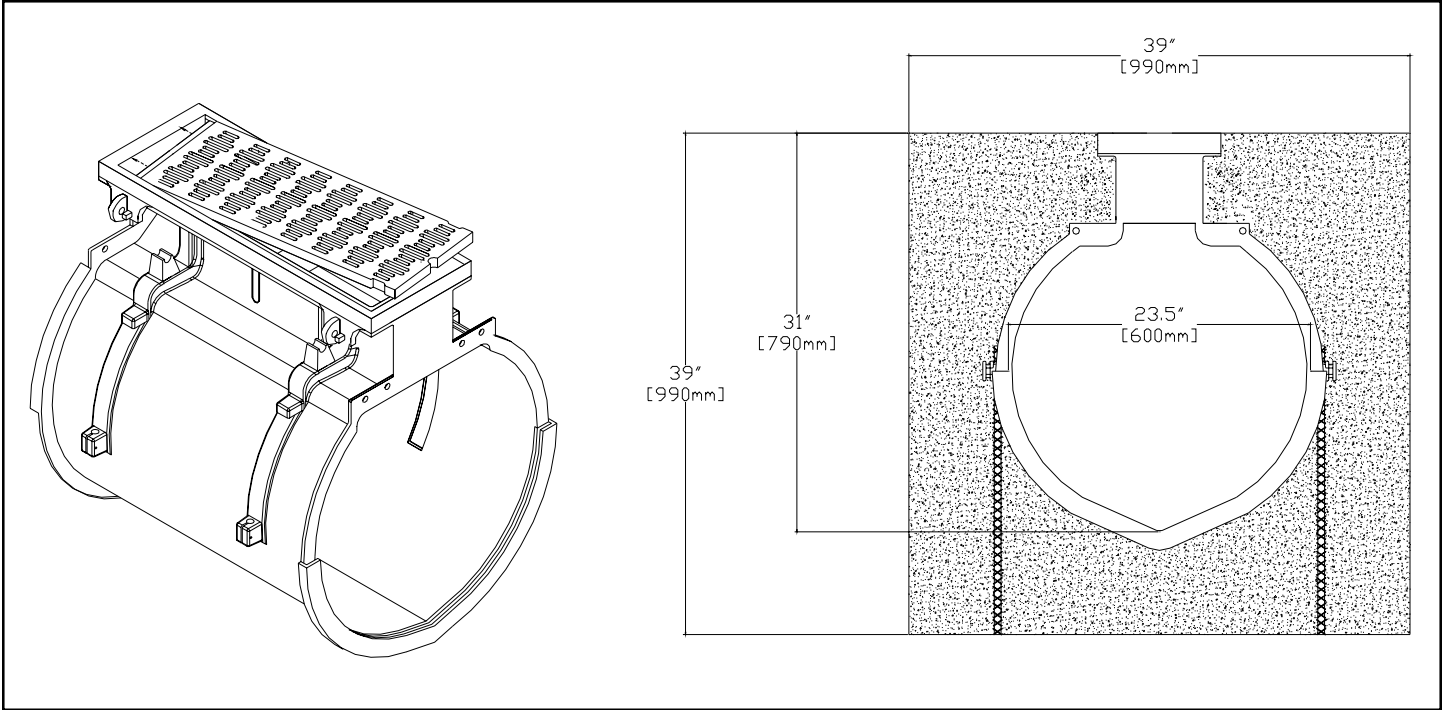

Z-889-36-HPD HI-CAP SLOTTED DRAINAGE SYSTEM HEELPROOF CLEANOUT PORT



ENGINEERING SPECIFICATION

Zurn Z-889-36-HPD 8"[203mm] wide linear low density polyethylene cleanout port. 24"[610mm] long modular cleanout with specified -ADA compliant Ductile Iron frame and grate, mechanically interlocking joints, integral rebar clips, and smooth radiused interior. Regularly furnished with the Ductile Iron Frame/Grate.

OPTIONS

— -E1	End Cap
— -E12	12"[305mm] No-Hub End Outlet
— -E18	18"[460mm] No-Hub End Outlet
— -E24	24"[610mm] No-Hub End Outlet
— -E36	36"[915mm] No-Hub End Outlet
— -FK	Vertical Side Inlet Top Frame Flo-Kerb
— -HPG	Heelproof Ductile Iron Galvanized Frame/Grate
— -HPS	Heelproof Cast Stainless Frame/Grate
— -T18/36	Transition from -18 To -36

Supplied By:

**TRENCHDRAIN
SUPPLY**

877-903-7246

www.trenchdrainsupply.com

REV.	DATE: 02/10/03	C.N. NO. 89253
DWG. NO. 64160	PRODUCT NO. Z-889-36-HPD	

*Regularly Furnished Unless Otherwise Specified

ZURN INDUSTRIES, INC., FLO-THRU DIV., 2855 Girts Road, Jamestown, NY 14701

Phone: 716/665-1132, Fax: 716/665-1135, World Wide Web: www.zurn.com

In Canada: ZURN INDUSTRIES LIMITED, 3544 Nashua Drive, Mississauga, Ontario L4V1L2, Phone: 905/405-8272 Fax: 905/405-1292

In UK: Zurn Industries Ltd, Riverside Rd, Pottington Business Park, Barnstaple, Devon EX31 1QN, Phone 01271-340350 Fax 01271-344660